


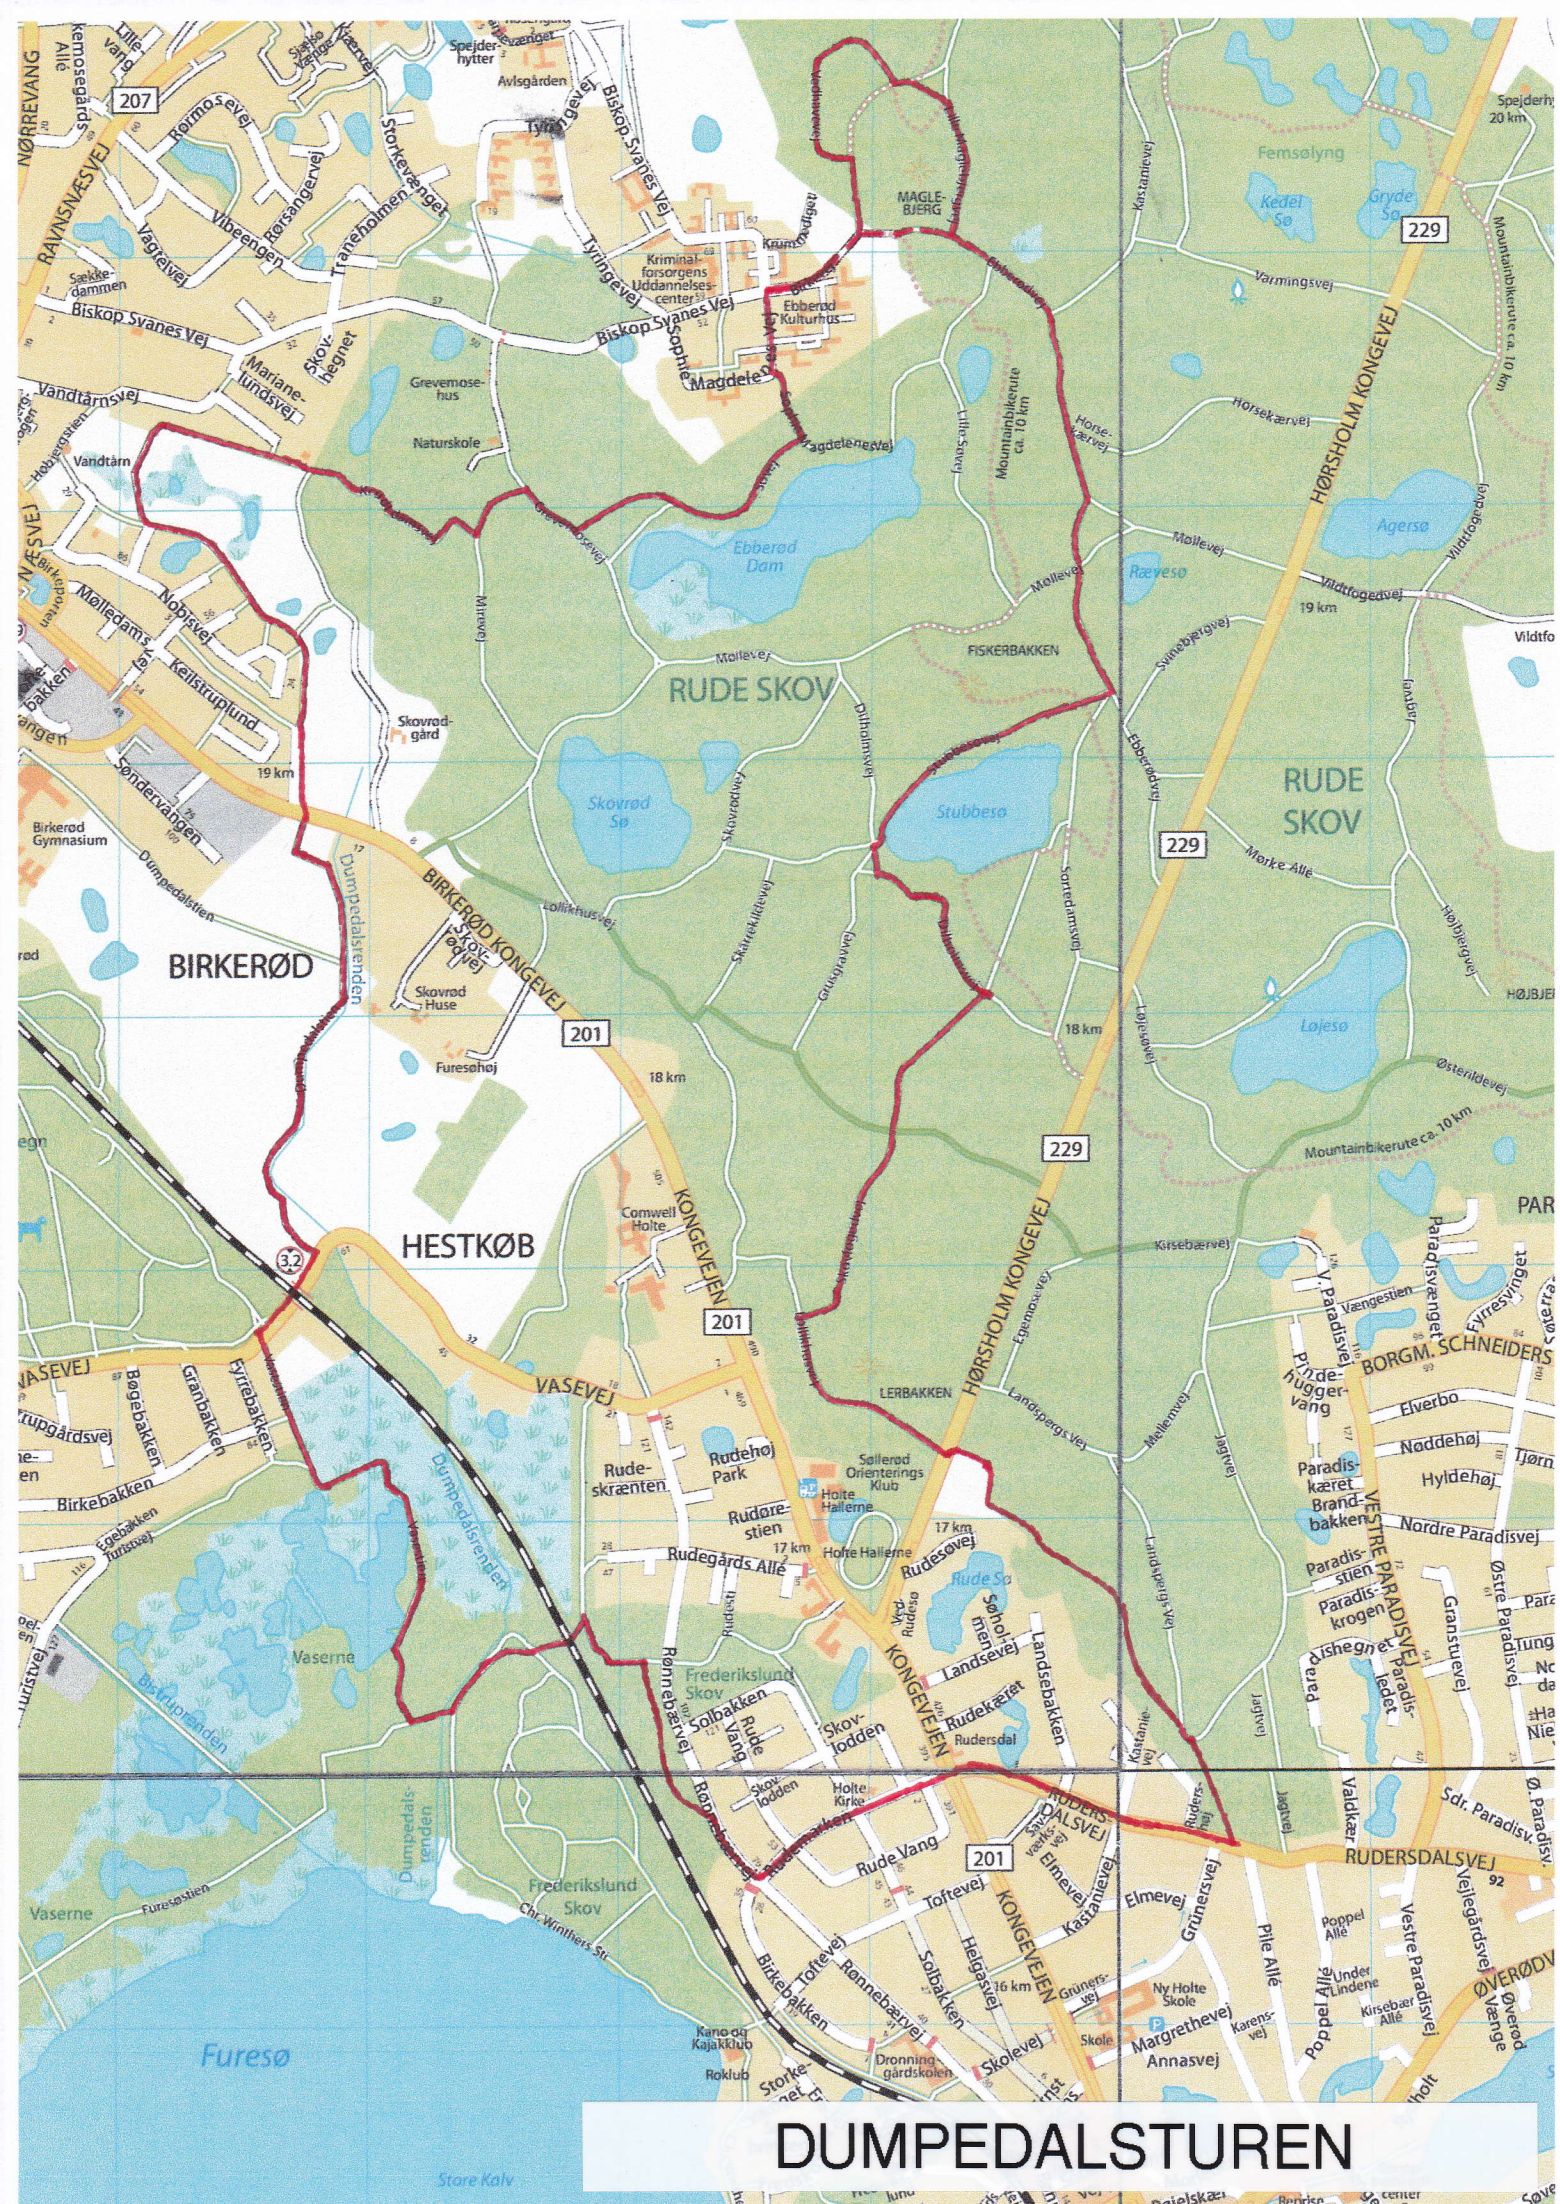

DUMPEDALSTUREN